




CONCRETE PRODUCTS


CCP 612 OWS

19604 - 67th Ave NE Arlington, Wa. 98223 Telephone (360) 435-5531 Fax (360) 435-8575


	W	L	H
I.D.	6'-0"	12'-0"	6'-9"
O.D.	7'-5"	13'-5"	8'-1"

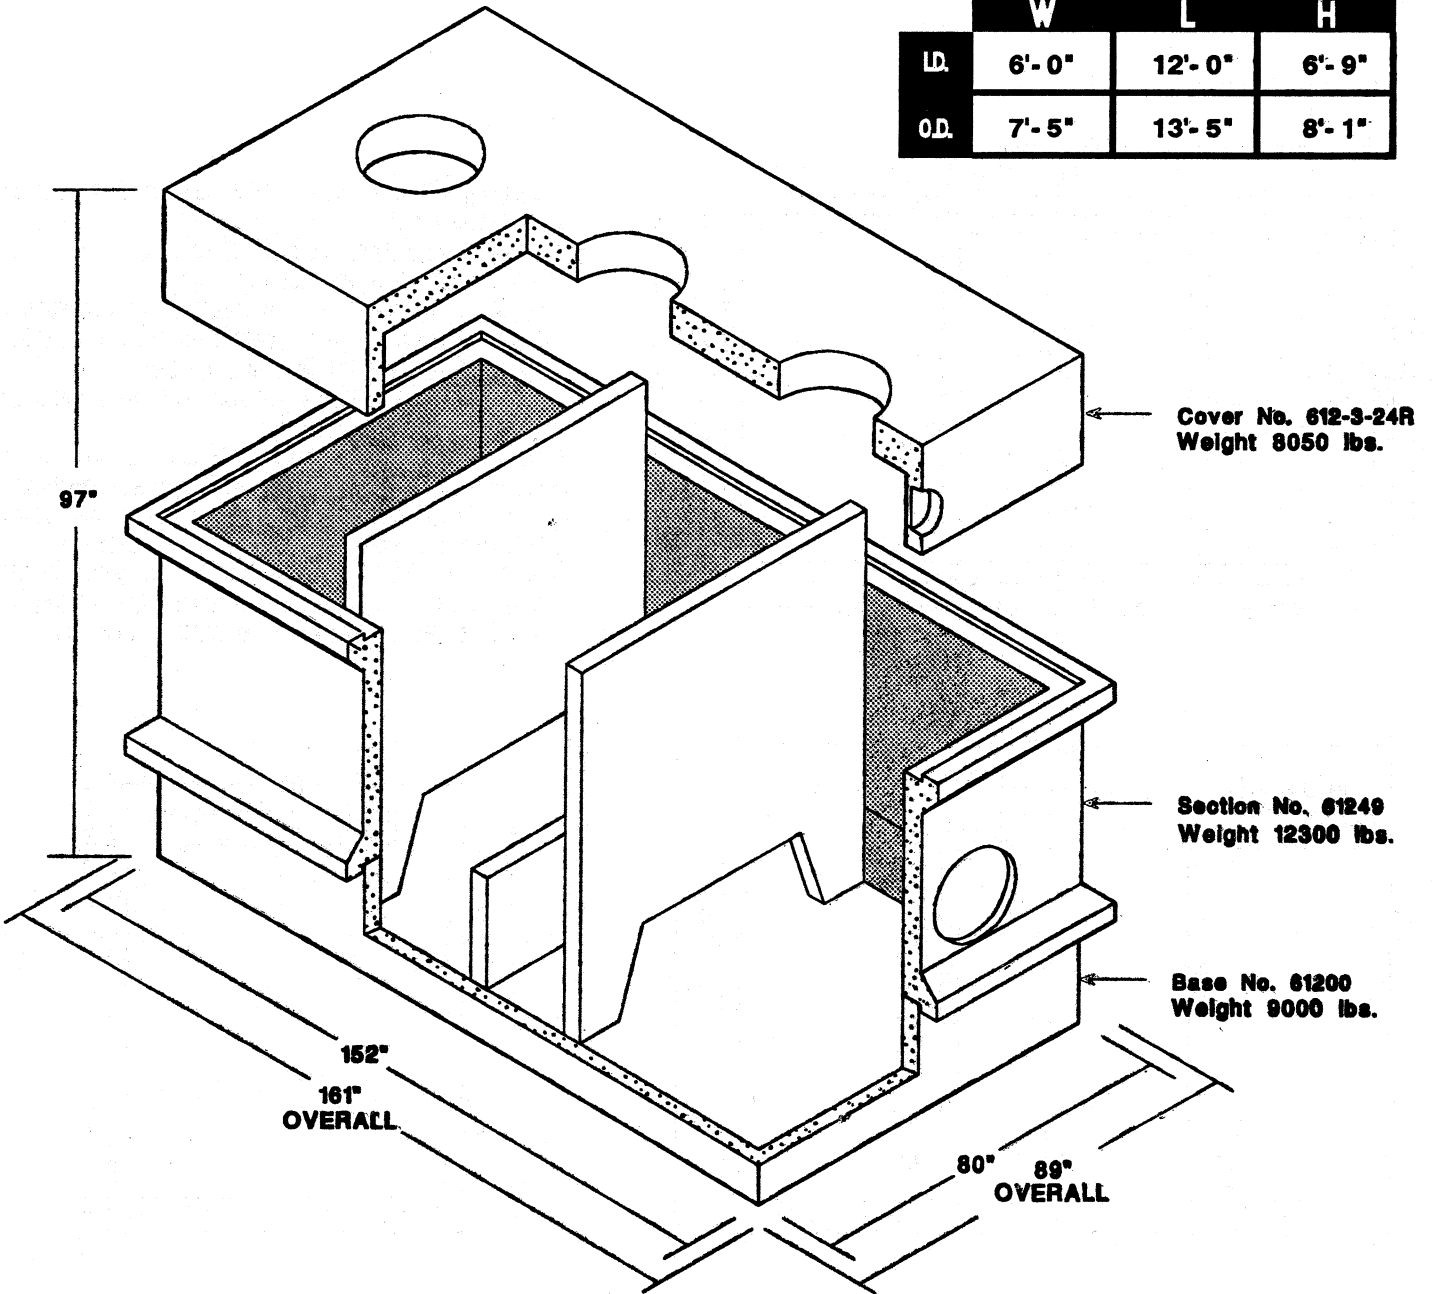

Optional Covers

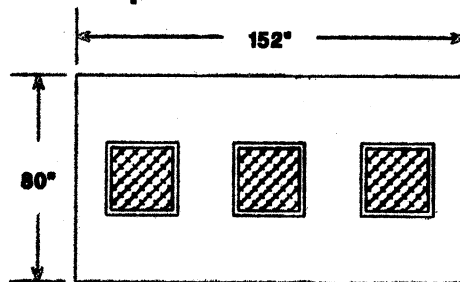

Cover No. 612-3-248
Weight 7820 lbs.

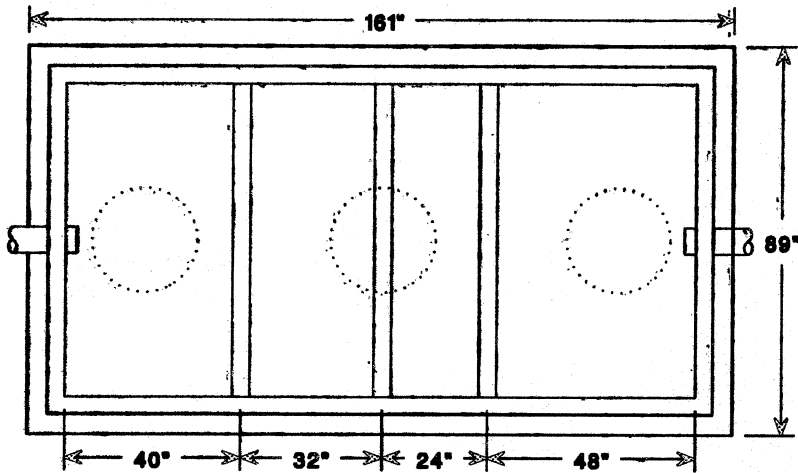

- CONCRETE : 28 DAY COMPRESSIVE STRENGTH $f'_c = 4500$ psi
- REBAR : #4 ASTM A-615 GRADE 60
- MESH : ASTM A-185 GRADE 88
- DESIGN : ASTM C-857 "MINIMUM STRUCTURAL DESIGN LOADING FOR UNDERGROUND PRECAST CONCRETE UTILITY STRUCTURES"
- LOADS : H-20 TRUCK WHEEL w/ 30% IMPACT PER AASHTO
- REINFORCING PLACEMENT : #4 REBAR 12" O.C. THROUGHOUT, IN BASE AND TOP SECTIONS, 4x4 / 4 GAUGE MESH AROUND w/ 2 #4 REBAR RUNNING PARALLEL ALONG BELL JOINTS
- JOINT MATERIAL MEETS FEDERAL SPECIFICATIONS SS-S-00210, ASHTO M-198B AND ASTM C990
- HATCHES PER DISTRICT SPECIFICATIONS

